


PROJECTO DE / PROJECT BY
ARQPº NUNO GRAÇA MOURA

PROMOTOR / DEVELOPER
ACORDO
 SGPS, SA.

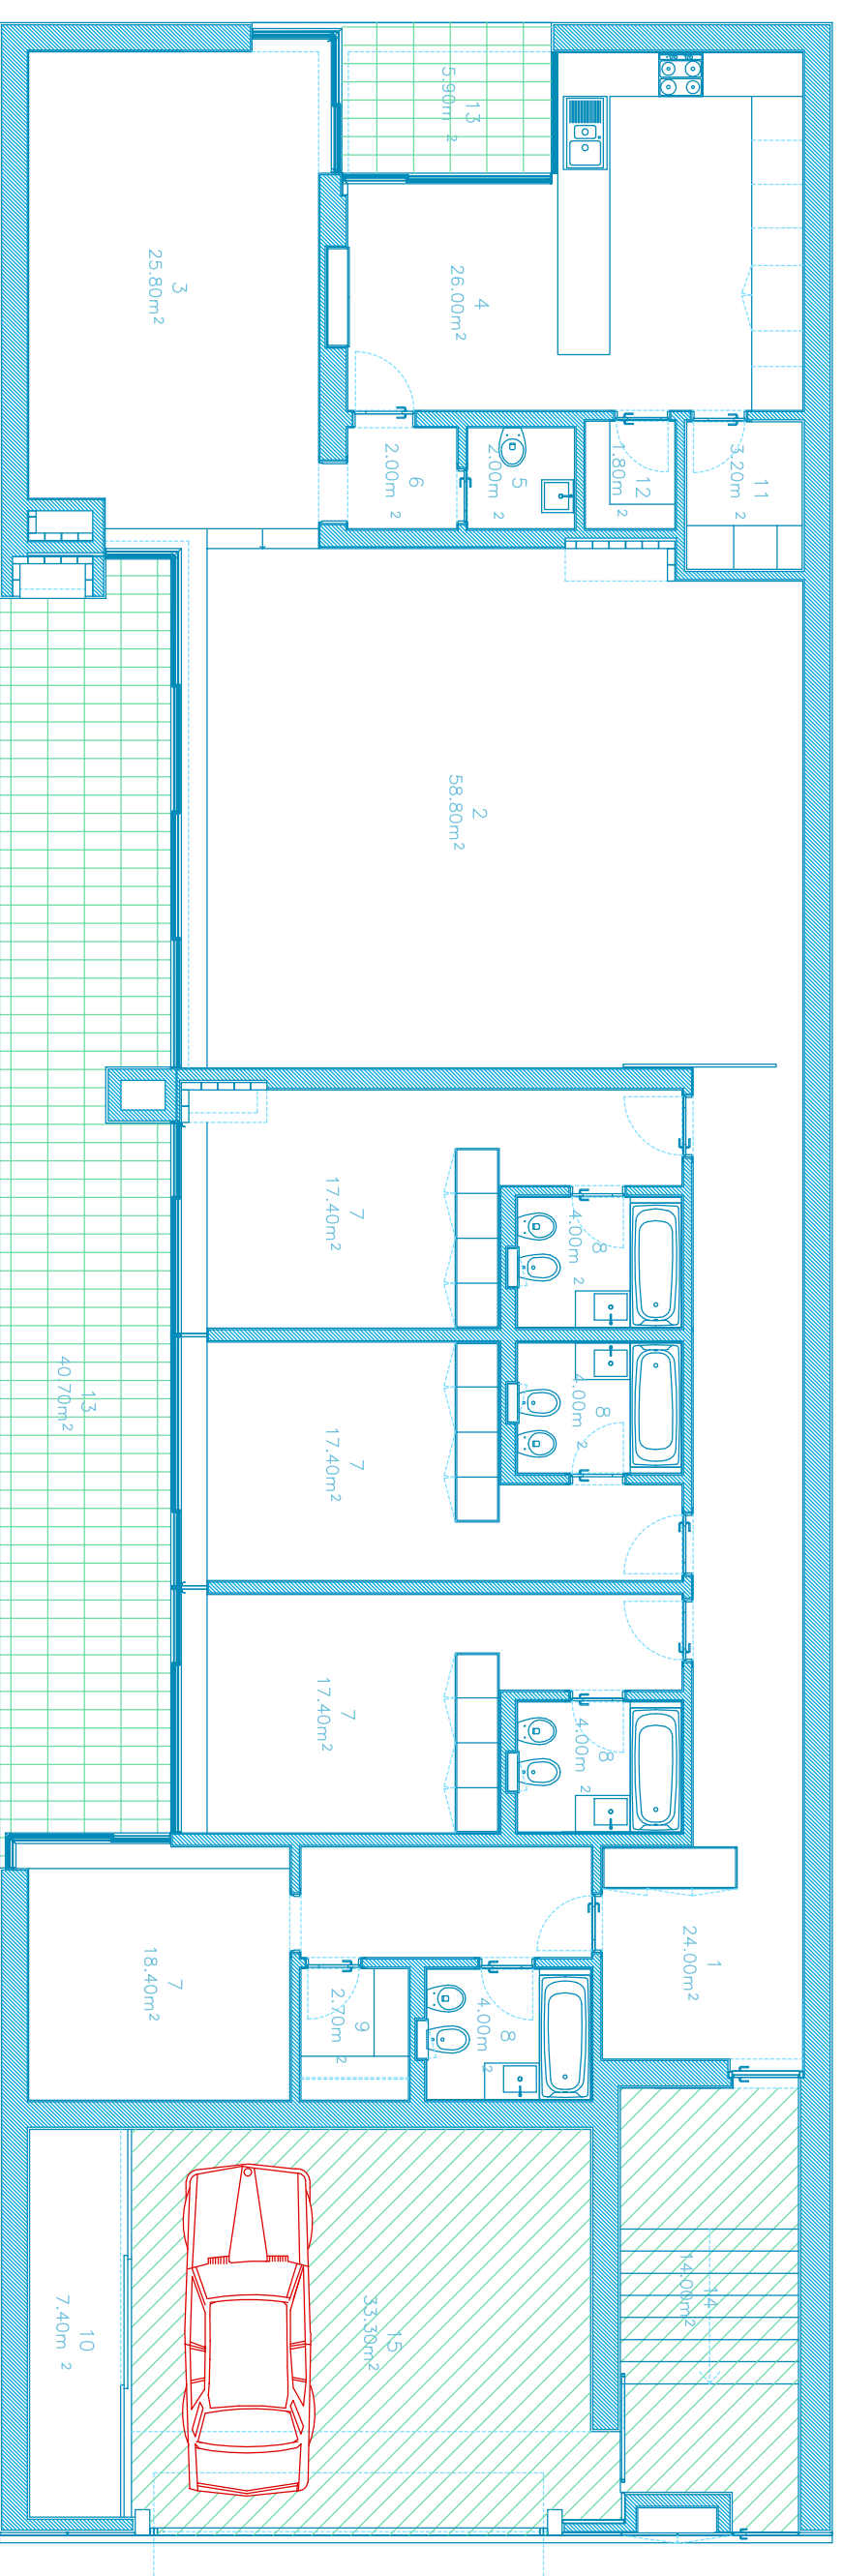

- | | |
|---------------------|-----------------|
| 1. ENTRADA | HALL |
| 2. SALA DE ESTAR | LIVING ROOM |
| 3. SALA DE JANTAR | DINING ROOM |
| 4. COZINHA | KITCHEN |
| 5. WC | WC |
| 6. CORREDOR | HALLWAY |
| 7. SUITE | SUITE |
| 8. QUARTO DE BANHO | BATHROOM |
| 9. QUARTO DE VESTIR | DRESSING ROOM |
| 10. ARRUMO | STORAGE |
| 11. LAVANDARIA | LAUNDRY |
| 12. DESPENSA | PANTRY |
| 13. PÁTIO COBERTO | COVERED TERRACE |
| 14. PÁTIO | TERRACE |
| 15. ESTACIONAMENTO | PARKING LOT |



ZONA 2 NGM

LOTE Nº / LOT Nº 80/81/82/83/84/85/86/87

TIPOLOGIA / DESCRIPTION T4

AREA PRIVATIVA / PRIVATE AREA 390,00m²

- * Planta de arquitectura ainda não compatibilizada com os projectos de especialidades e de execução.
- * Todas as edificações têm obrigatoriamente cobertura vegetal.
- * Piscinas e arranjos exteriores não estão incluídos.
- * Cozinhas equipadas com os principais electrodomésticos.
- * Todas as casas equipadas com aquecimento central e infraestruturas para ar condicionado.
- * Architectural plan not yet adapted to engineering and executive plans.
- * All the buildings have roof gardens.
- * Swimming pools and exterior arrangements are not included.
- * Kitchens equipped with the main household appliances.
- * All the houses include central heating and infrastructure for air conditioning.

LOCALIZAÇÃO / LOCATION

