


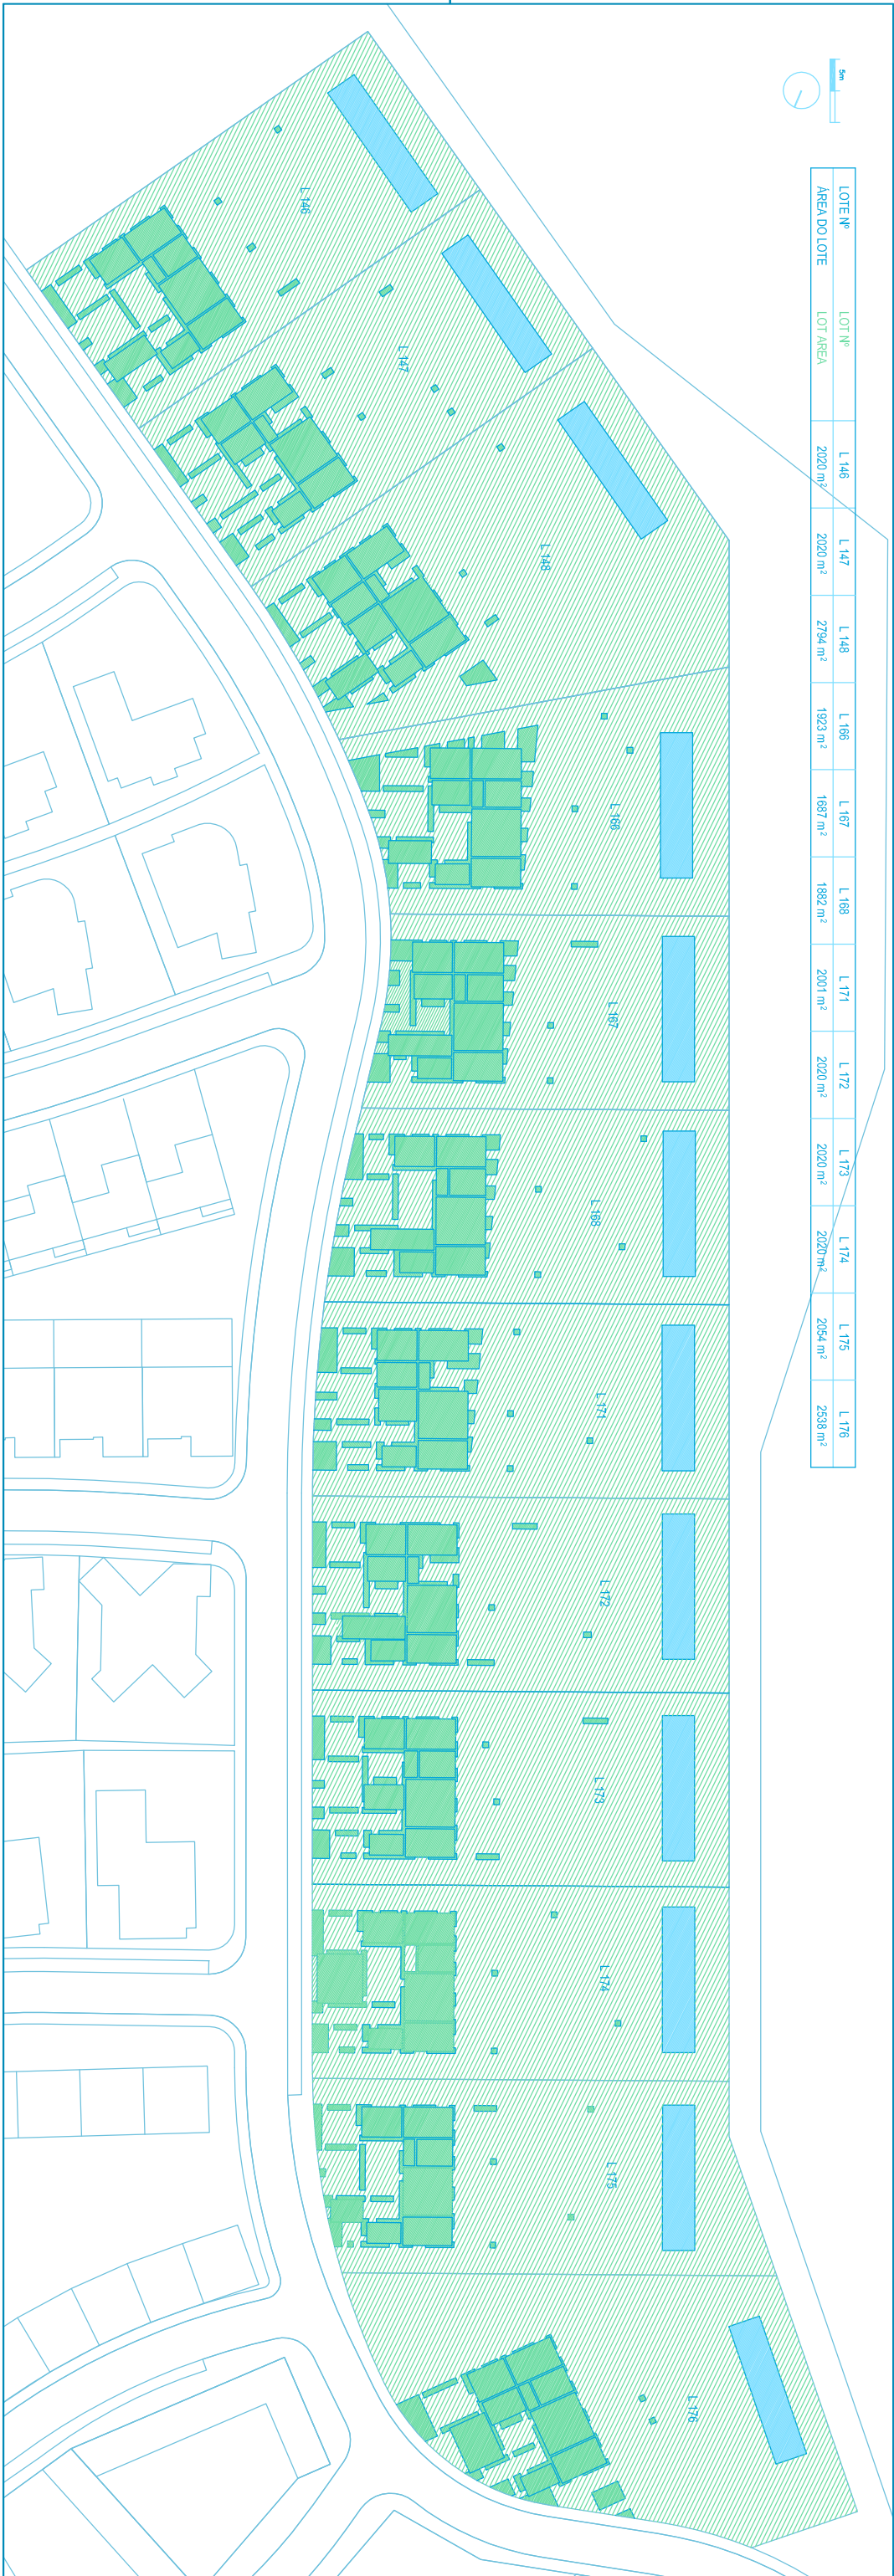

LOTE Nº	LOT Nº	L 146	L 147	L 148	L 166	L 167	L 168	L 171	L 172	L 173	L 174	L 175	L 176
AREA DO LOTE	LOT AREA	2020 m ²	2020 m ²	2794 m ²	1923 m ²	1887 m ²	1882 m ²	2001 m ²	2020 m ²	2020 m ²	2020 m ²	2054 m ²	2538 m ²



BOM SUCESSO
 DESIGN RESORT, LEISURE, GOLF & SPA
ÓBIDOS | PORTUGAL


All in One

PROJECTOR DE / PROJECT BY
AIRES MATEUS

PRODUTOR / DEVELOPER
ACORDO
 SCSF, SA

- * Projecto de loteamento aprovado e aditamento em apreciação pela CMO e outras entidades competentes.
- * Em favor do estilo do conjunto, o cada arquitecto foi sempre atribuído um grupo de lotes ou moradias em banda de expressão relevante.
- * O empreendimento foi organizado em diferentes zonas cromáticas, num ensaio para criar grandes manchas com dimensão, no seu minimalismo com a natureza e no sua interligação específica.
- * Allotment project approved and amendment under appreciation by Odivos Town Hall and the other appropriate authorities.
- * Bearing in mind the aesthetic appearance of the set, each architect was always assigned a group of lots or townhouses of relevant dimension.
- * The entire resort was organized into different colour zones, in order to create greater homogenous areas that blend in with nature.

LOCALIZAÇÃO / LOCATION

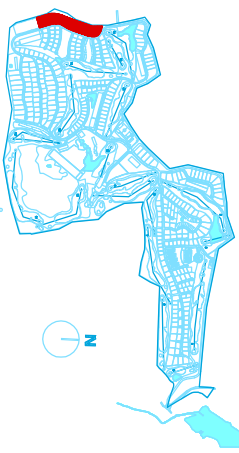

ZONA SA - AM - LOTES / LOTS 146 a 148 / 166 a 168 / 171 a 176