
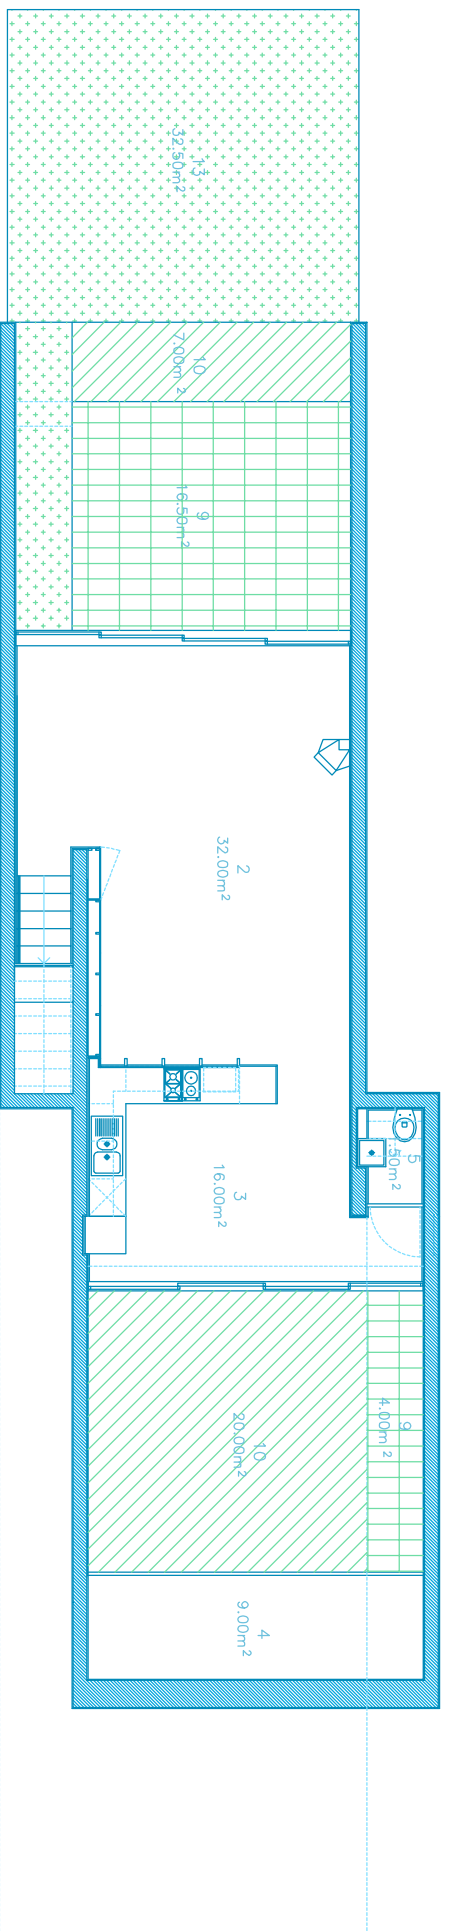


- 
1. ENTRADA
  2. SALA
  3. COZINHA
  4. ARRUMOS
  5. WC
  6. CORREDOR/ESCADAS
  7. SUITE
  8. QUARTO DE BANHO
  9. PATIO COBERTO
  10. PATIO
  11. ESTACIONAMENTO
  12. FLOREIRA
  13. JARDIM
- |                        |                        |
|------------------------|------------------------|
| HALL                   | HALL                   |
| LIVING AND DINING ROOM | LIVING AND DINING ROOM |
| KITCHEN                | KITCHEN                |
| STORAGE                | STORAGE                |
| WC                     | WC                     |
| HALLWAY/STAIRS         | HALLWAY/STAIRS         |
| SUITE                  | SUITE                  |
| BATHROOM               | BATHROOM               |
| COVERED TERRACE        | COVERED TERRACE        |
| TERRACE                | TERRACE                |
| PARKING LOT            | PARKING LOT            |
| FLOWER VASE            | FLOWER VASE            |
| GARDEN                 | GARDEN                 |

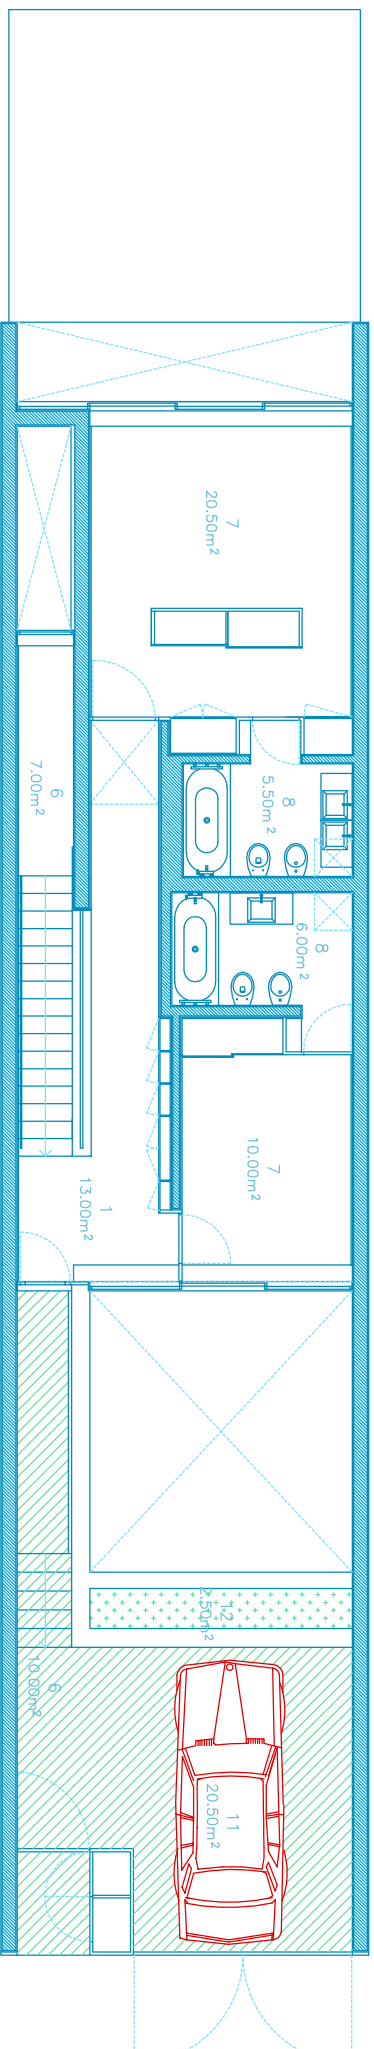

**BOM SUCESSO**  
 DESIGN RESORT, LEISURE, GOLF & SPA  
**ORIDOSI PORTUGAL**  
*All in One*

PROJECTO DE / PROJECT BY

ARQPº **GONÇALO BYRNE**

PROMOTOR / DEVELOPER

**ACORDO** SGFS, SA.

ZONA 4 GB LOTE Nº / LOT Nº 217  
 MORADIA EM BANDA / TOWNHOUSE M/N/O/P/Q/R/S/T/U/V/W/X/Y  
 TIPOLOGIA / DESCRIPTION 12  
 ÁREA PRIVATIVA / PRIVATE AREA 268.00m<sup>2</sup>

- \* Todas as edificações têm obrigatoriamente cobertura vegetal.
- \* Área exterior do lote, jardim e piscina, jardim de utilização exclusiva de cada fracção, tratados e acabados.
- \* Cozinhas completamente equipadas.
- \* Área de jardim não reservada para utilização exclusiva de qualquer fracção bem como a piscina, são equipamentos que pertencem ao conjunto de proprietários das fracções de cada lote.
- \* All the buildings have roof gardens.
- \* External area of the allotment, garden and pool, and garden for the exclusive use of each lot is treated and finished.
- \* Fully equipped kitchens.
- \* The common garden area as well as the swimming pool belongs to all the proprietors in each allotment.

LOCALIZAÇÃO / LOCATION

