


LOTE Nº	LOT Nº	L 250	L 251	L 252	L 253
ÁREA TOTAL DO LOTE	TOTAL LOT AREA	1982 m ²	2175 m ²	1659 m ²	1809 m ²



06-11-2007

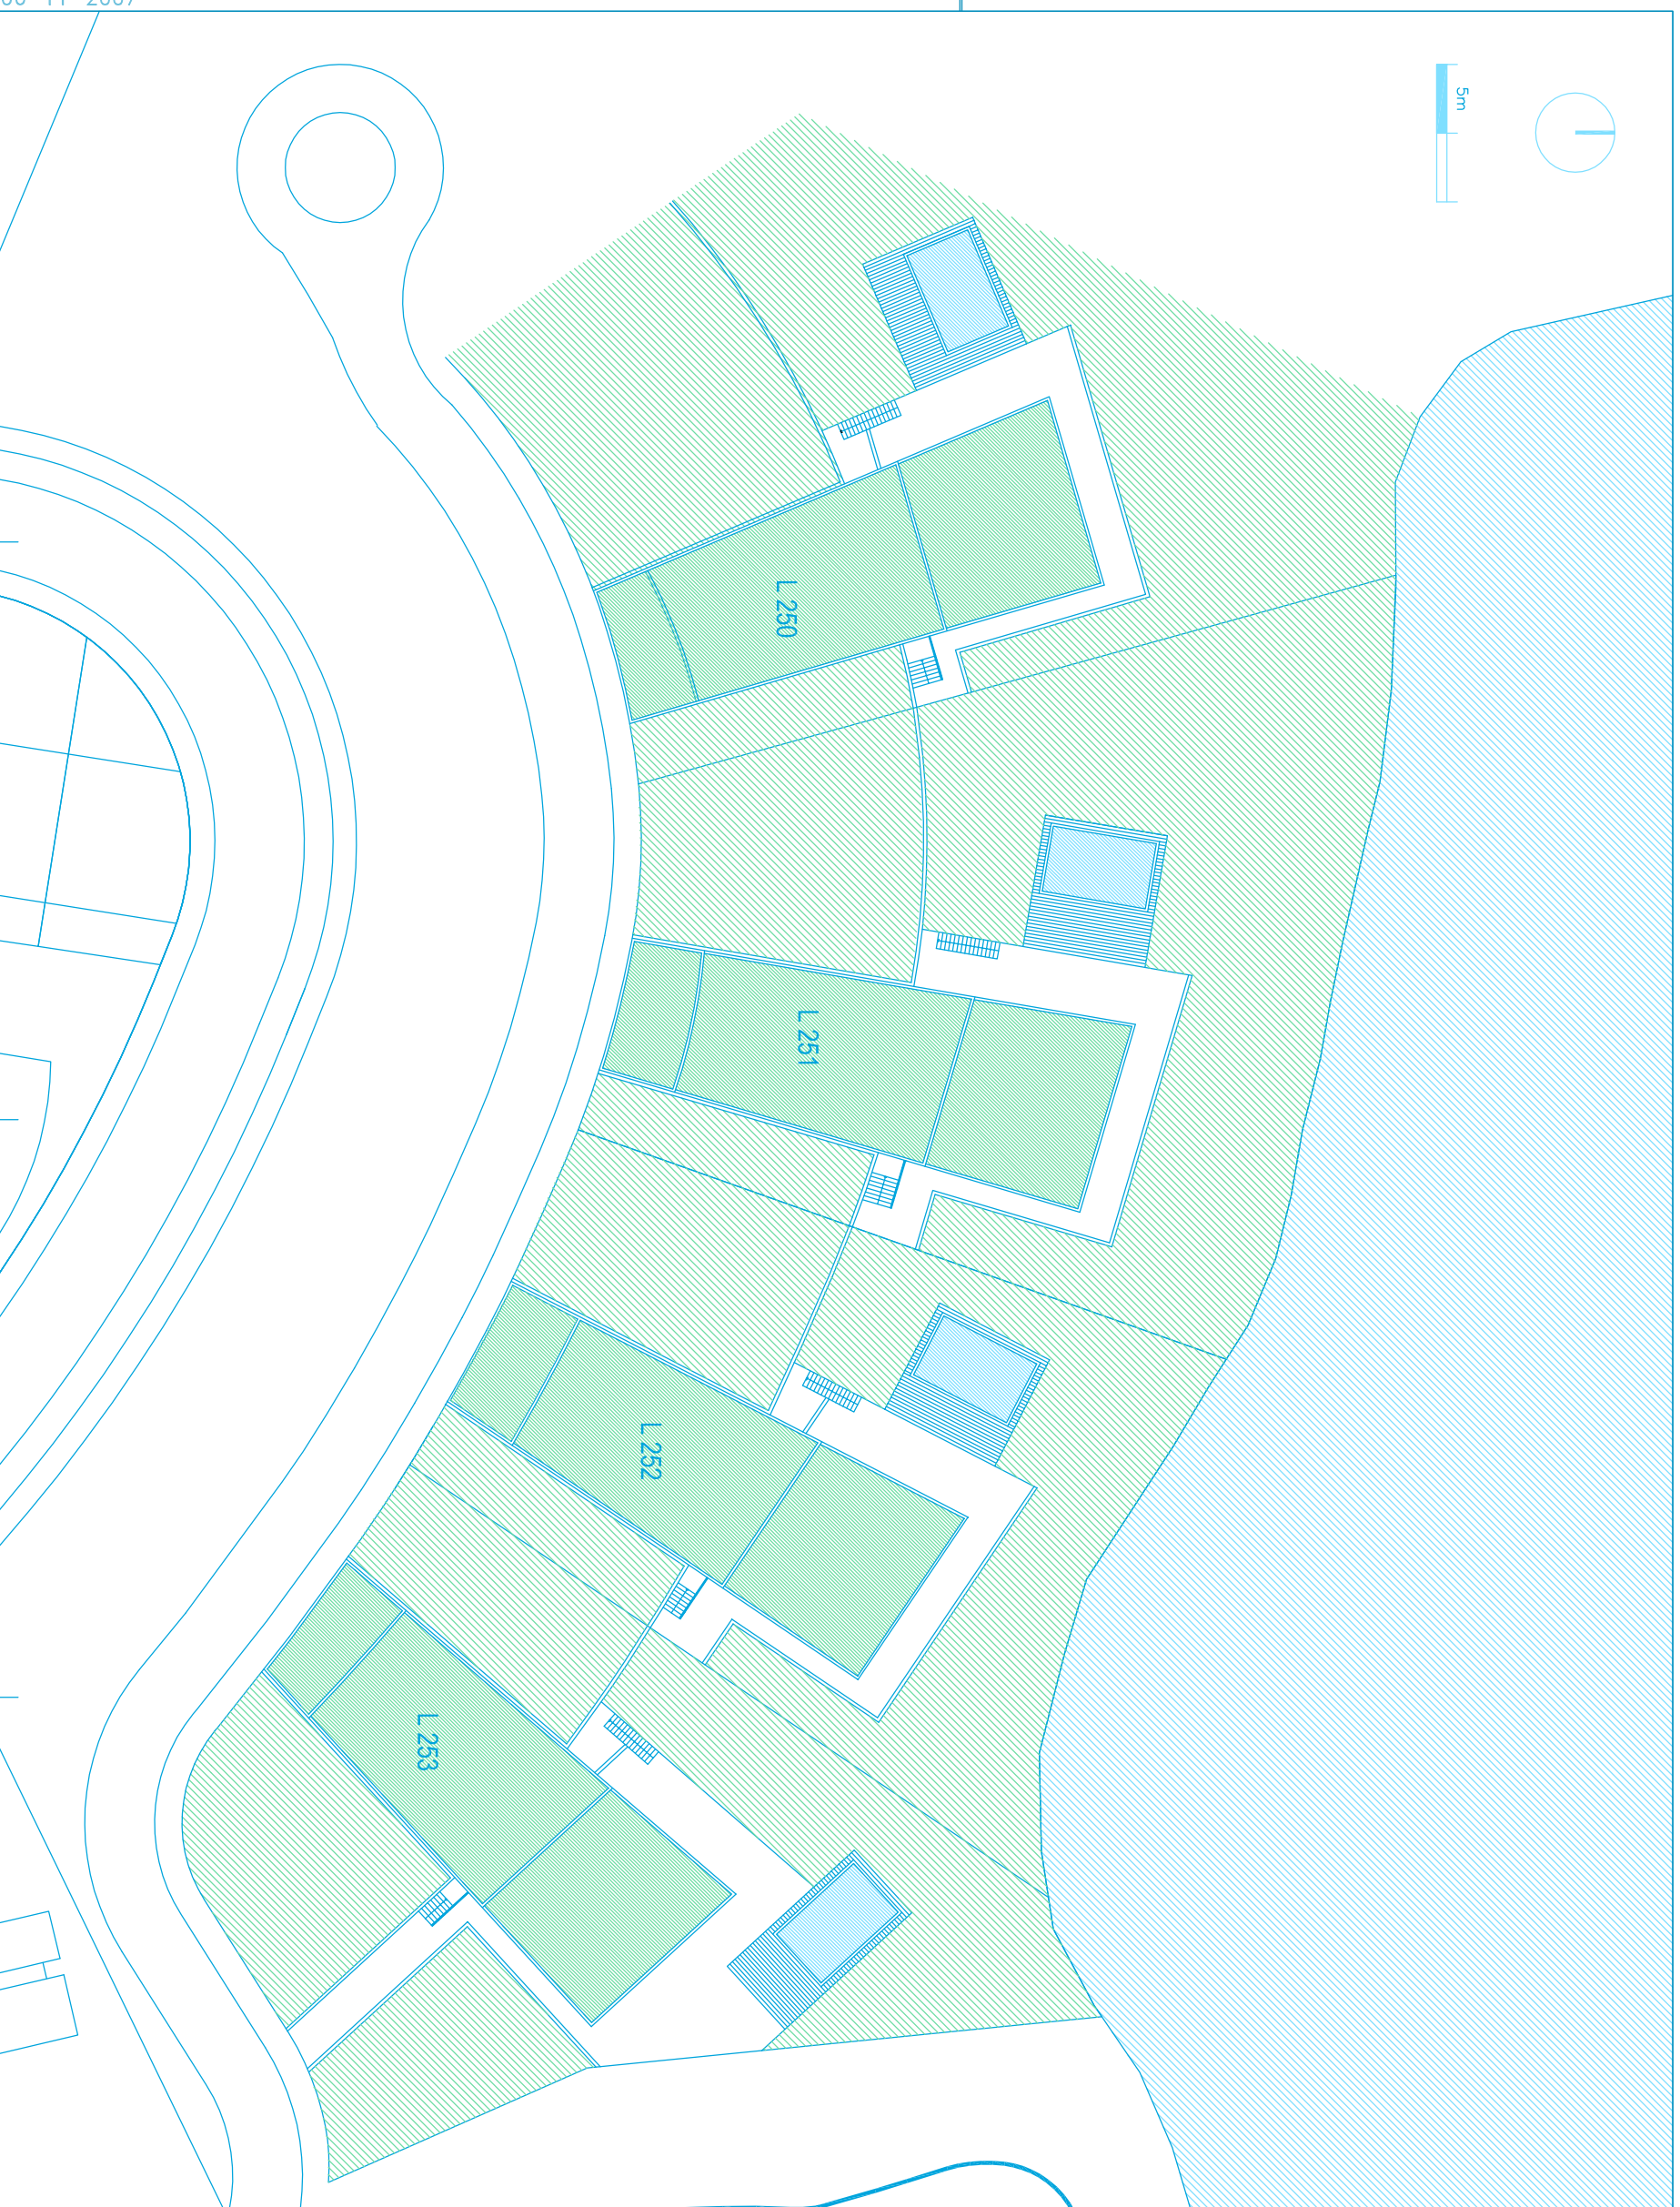

BOM SUCESSO

DESIGN RESORT, LEISURE, GOLF & SPA

ÓBIDOS | PORTUGAL

All in One

PROJECTO DE / PROJECT BY


ARQPº **ALCINO SOUTINHO**

PROMOTOR / DEVELOPER

ACORDO SGPS, SA.

- * Projecto de loteamento aprovado e aditamento em apreciação pela CMO e outras entidades competentes.
- * Em favor da estética do conjunto, a cada arquitecto foi sempre atribuído um grupo de lotes ou moradias em banda de expressão relevante.
- * O empreendimento foi organizado em diferentes zonas cromáticas, num ensaio para criar grandes manchas com dimensão, no seu mimetismo com a natureza e na sua interligação específica.
- * Allotment project approved and amendment under appreciation by Óbidos Town Hall and the other appropriate authorities.
- * Bearing in mind the aesthetic appearance of the set, each architect was always assigned a group of lots or townhouses of relevant dimension.
- * The entire resort was organized into different colour zones, in order to create greater homogenous areas that blend in with nature.

LOCALIZAÇÃO / LOCATION

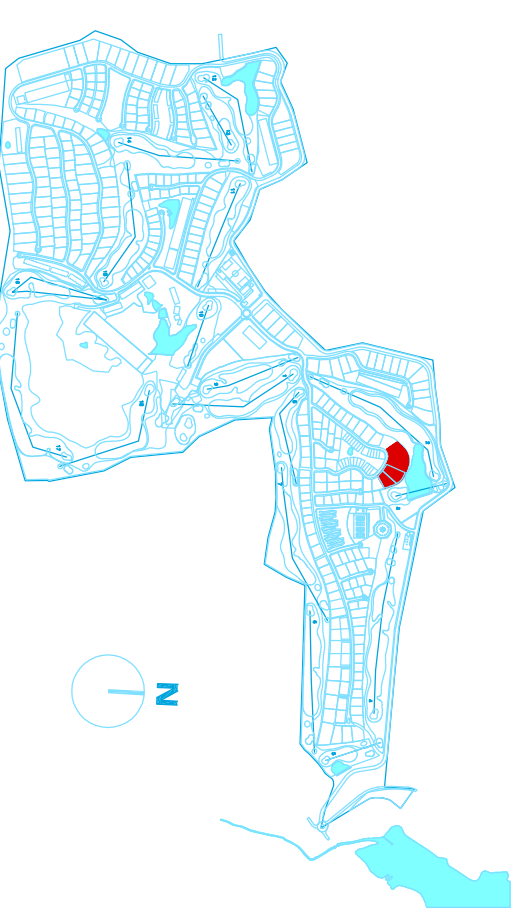

ZONA 8 – AS – LOTES / LOTS 250 a 253