
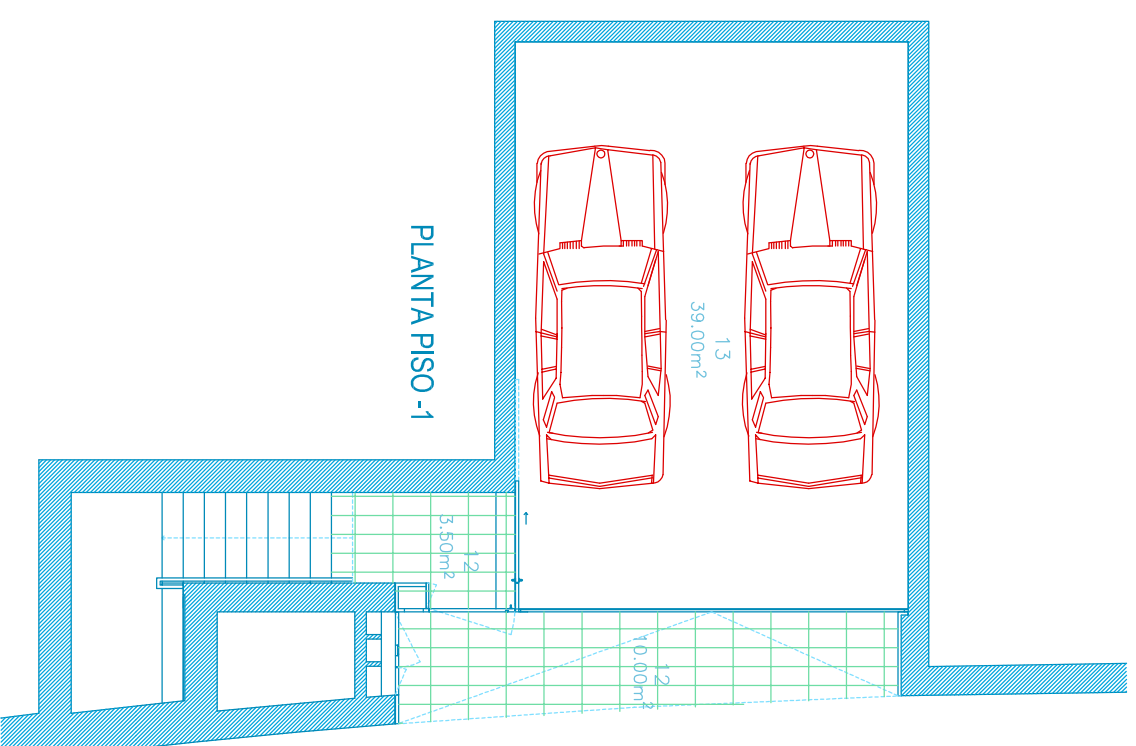


LOTE / LOT	292	293	294	295	296
AREA PRIVATIVA TOTAL / TOTAL PRIVATE AREA	350m <sup>2</sup>	357m <sup>2</sup>	358m <sup>2</sup>	350m <sup>2</sup>	349m <sup>2</sup>
AREA DE PATIO / TERRACE AREA	59m <sup>2</sup>	66m <sup>2</sup>	67m <sup>2</sup>	59m <sup>2</sup>	58m <sup>2</sup>

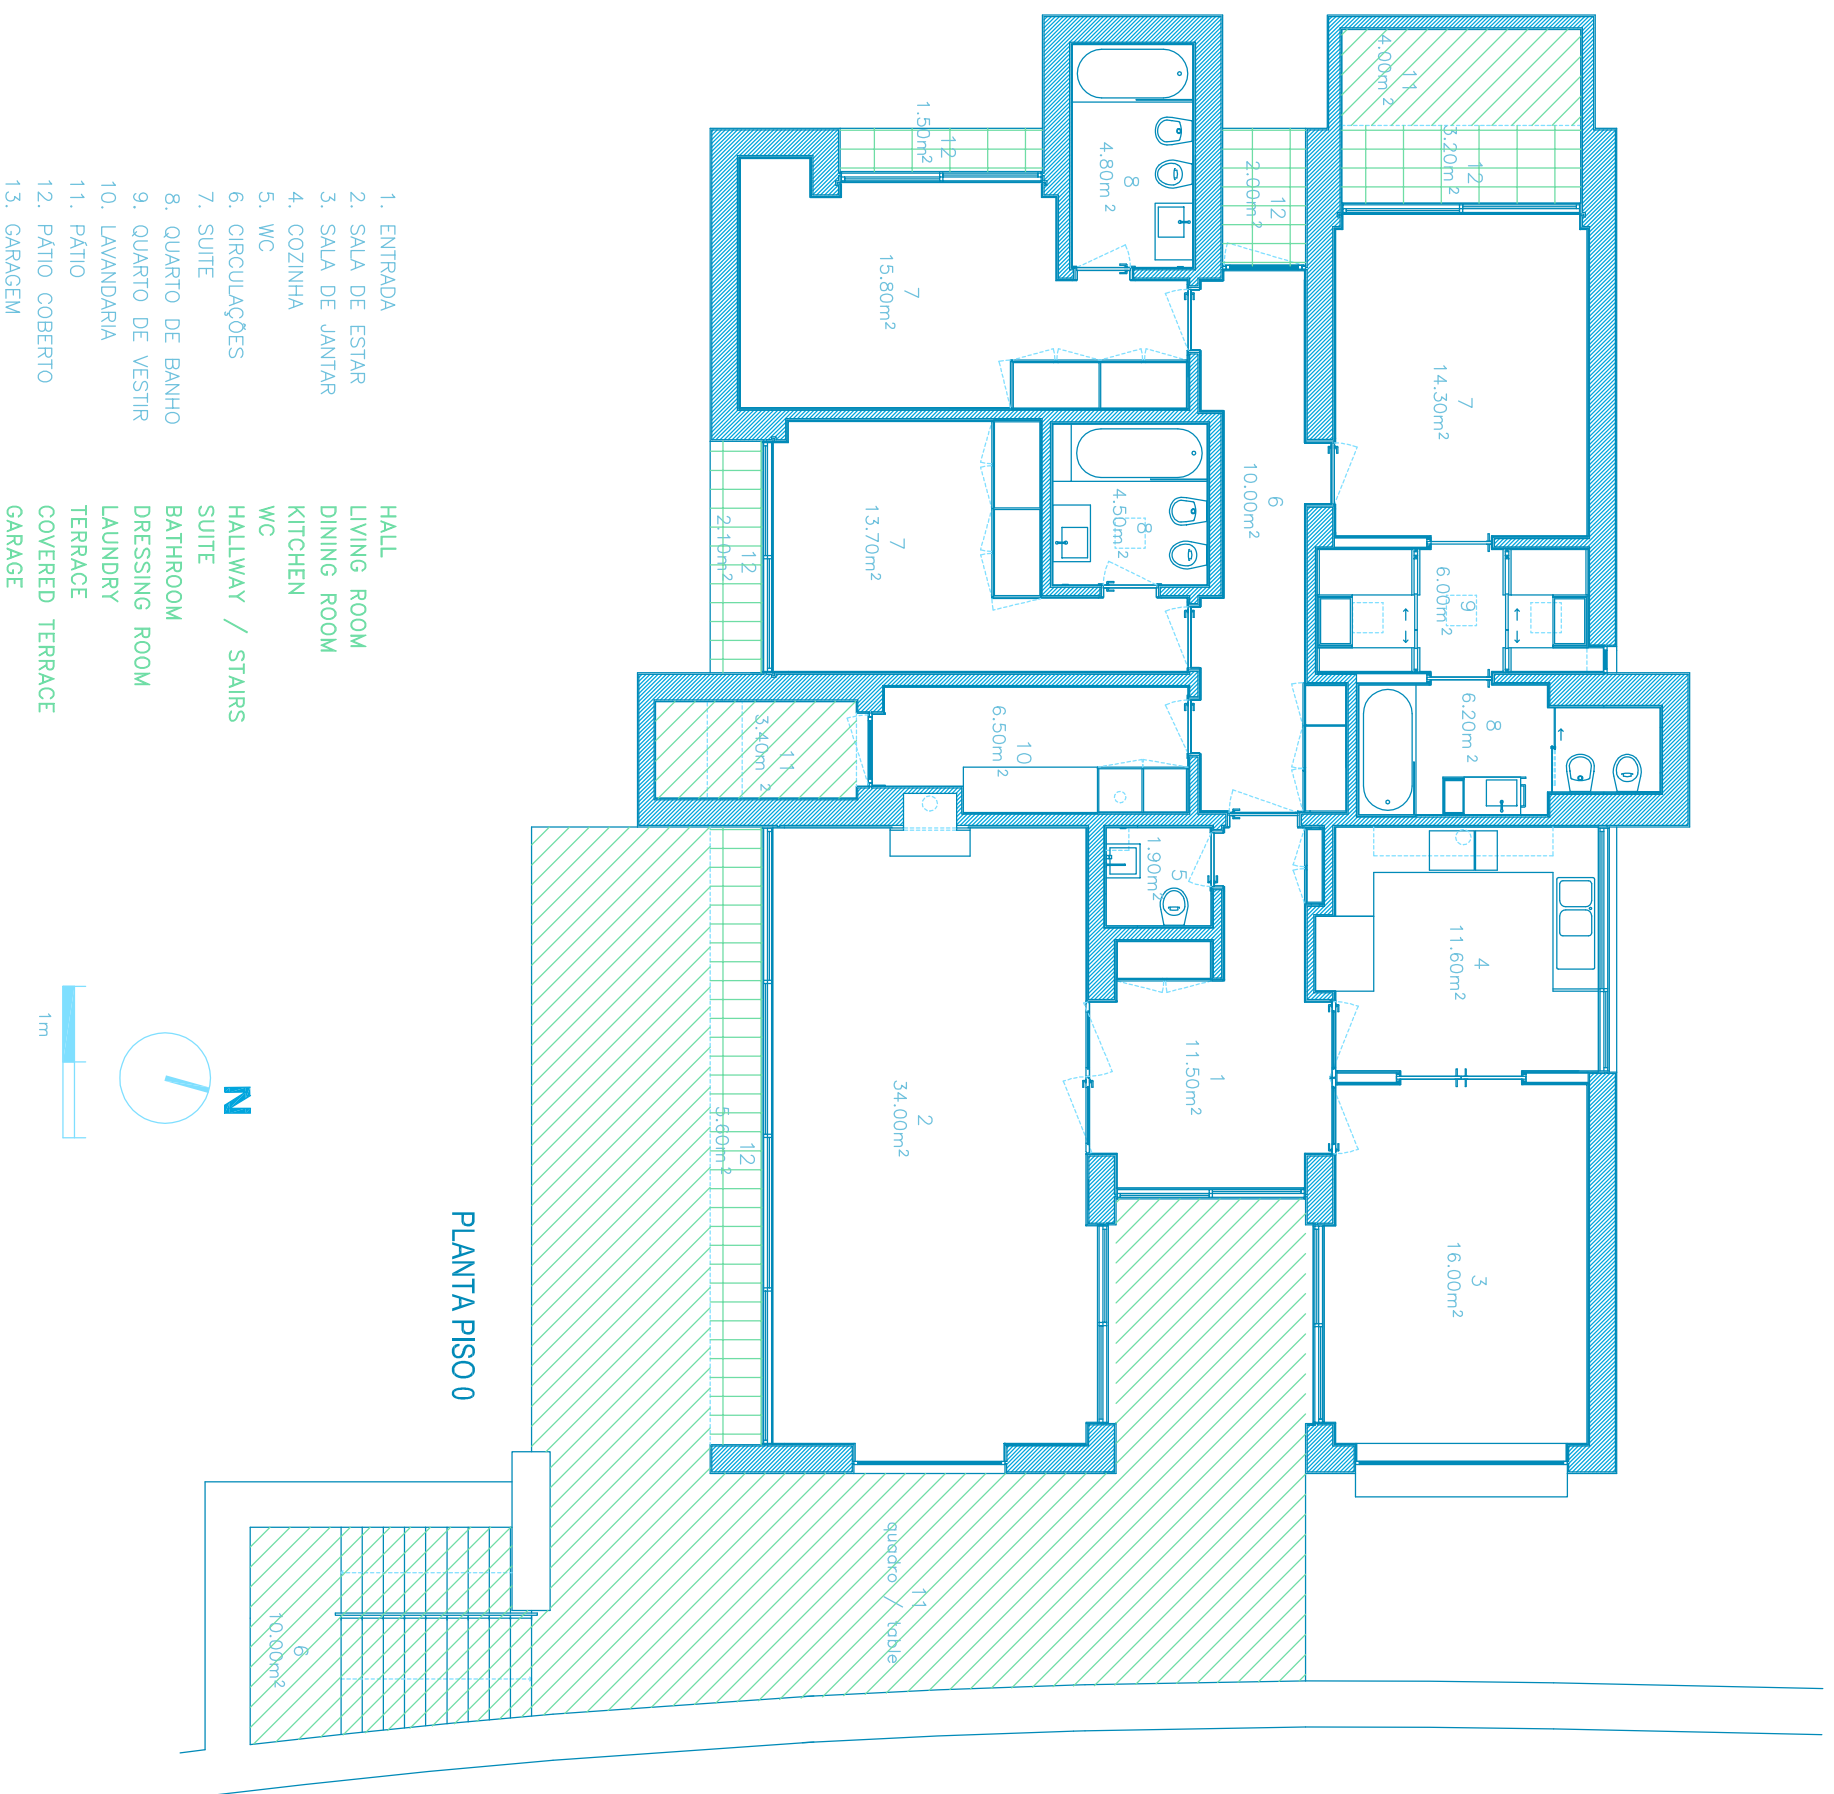

1. ENTRADA
2. SALA DE ESTAR
3. SALA DE JANTAR
4. COZINHA
5. WC
6. CIRCULAÇÕES
7. SUITE
8. QUARTO DE BANHO
9. QUARTO DE VESTIR
10. LAVANDARIA
11. PATIO
12. PATIO COBERTO
13. GARAGEM

- HALL  
LIVING ROOM  
DINING ROOM  
KITCHEN  
WC  
HALLWAY / STAIRS  
SUITE  
BATHROOM  
DRESSING ROOM  
LAUNDRY  
TERRACE  
COVERED TERRACE  
GARAGE

PROJECTO DE / PROJECT BY  
**ARQ.º CARLOS PRATA**  
PROMOTOR / DEVELOPER  
**ACORDO** SGPS, SA.

**BOM SUCESSO**  
DESIGN RESORT, LEISURE, GOLF & SPA  
**OBIDOS PORTUGAL**  
*All in One*

ZONA 8 CP

LOTE Nº / LOT Nº 292/293/294/295/296

TIPOLOGIA / DESCRIPTION T3

AREA PRIVATIVA / PRIVATE AREA QUADRO / TABLE

- \* Planta de arquitectura ainda não compatibilizada com os projetos de especialidades e de execução.
- \* Todas as edificações têm obrigatoriamente cobertura vegetal.
- \* Piscinas e arranjos exteriores não estão incluídos.
- \* Cozinhas equipadas com os principais electrodomésticos.
- \* Todos os côcos equipados com aquecimento central e infraestruturas para ar condicionado.
- \* Architectural plan not yet adapted to engineering and executive plans.
- \* All the buildings have roof gardens.
- \* Swimming pools and exterior arrangements are not included.
- \* Kitchens equipped with the main household appliances.
- \* All the houses include central heating and infrastructure for air conditioning.

LOCALIZAÇÃO / LOCATION

