



LOTE Nº	LOT Nº	L 356	L 357	L 358	L 359	L 360
ÁREA DO LOTE	LOT AREA	1048 m ²	1104 m ²	1133 m ²	1059 m ²	1112 m ²

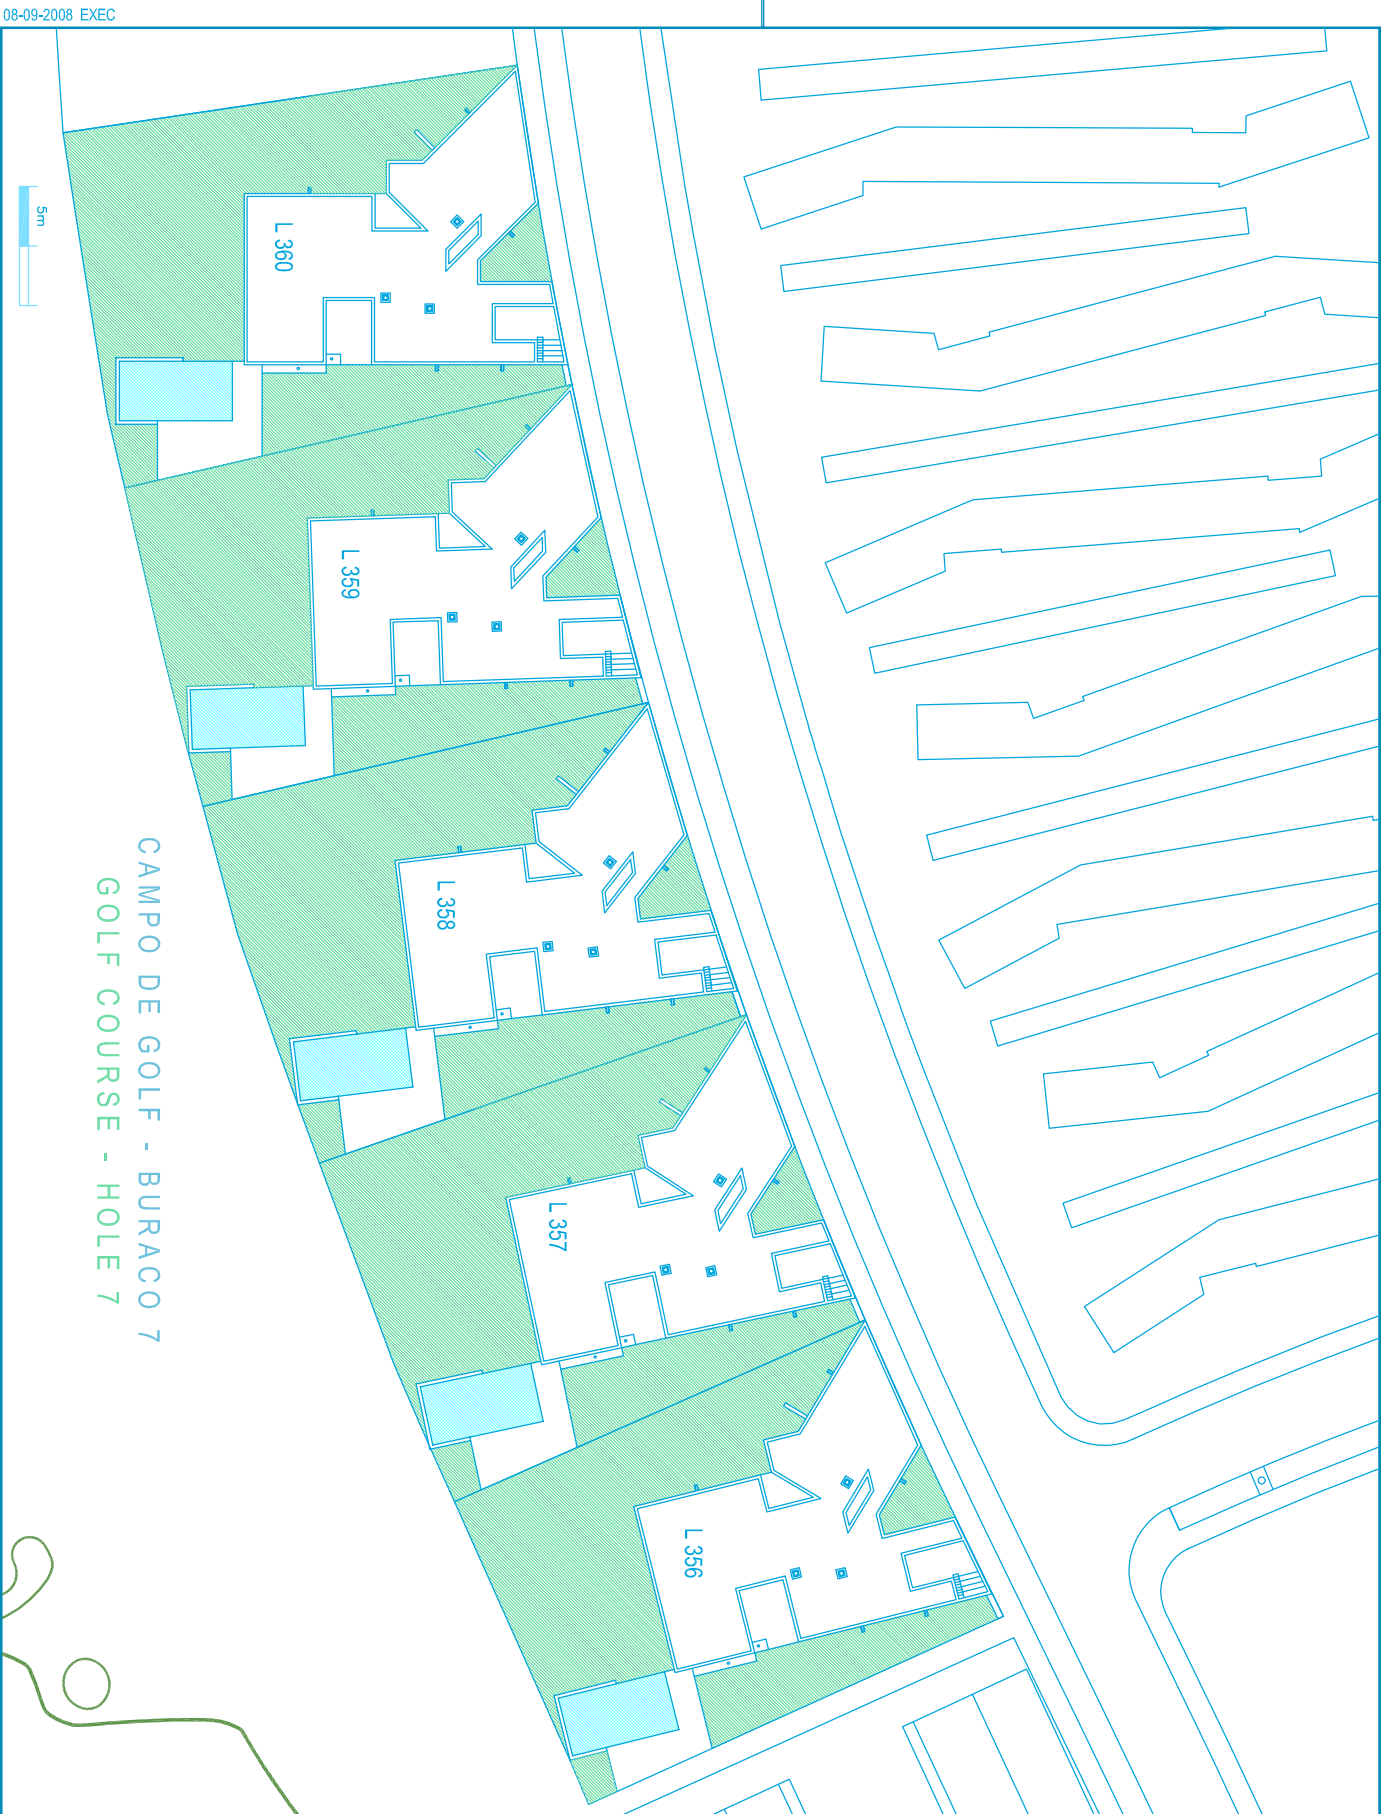

08-09-2008 EXEC

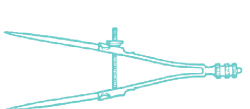

BOM SUCESSO
 DESIGN RESORT, LEISURE, GOLF & SPA
ÓBIDOS | PORTUGAL

All in One

PROJECTO DE / PROJECT BY


ARQ^{ta} **MADALENA C. MENEZES**
 ARQ^{to} **FRANCISCO T. BASTOS**

PROMOTOR / DEVELOPER

ACORDO SGPS, S.A.

- * Projecto de loteamento aprovado e aditamento em apreciação pela CMO e outras entidades competentes.
- * Em favor da estética do conjunto, a cada arquitecto foi sempre atribuído um grupo de lotes ou moradias em banda de expressão relevante.
- * O empreendimento foi organizado em diferentes zonas cromáticas, num ensaio para criar grandes manchas com dimensão, no seu mimetismo com a natureza e na sua interligação específica.
- * Allotment project approved and amendment under appreciation by Óbidos Town Hall and the other appropriate authorities.
- * Bearing in mind the aesthetic appearance of the set, each architect was always assigned a group of lots or townhouses of relevant dimension.
- * The entire resort was organized into different colour zones, in order to create greater homogenous areas that blend in with nature.

LOCALIZAÇÃO / LOCATION

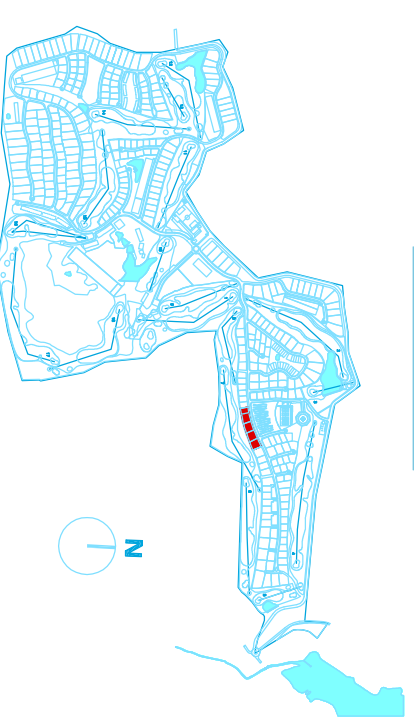

ZONA 9 - MCM / FTB - LOTES / LOTS 356 A 360