


LOTE Nº	LOT Nº	L.256	L.262
ÁREA DE ESTACIONAMENTO	PARKING LOT AREA	56,80 m ²	66,50 m ²
ÁREA PRIVATIVA TOTAL	TOTAL PRIVATE AREA	448,00 m ²	458,75 m ²

* PARCIALMENTE REPRESENTADO NA PLANTA / PARTIALLY REPRESENTED ON THE PLAN

- | | |
|----------------------|------------------------|
| 1. ESTACIONAMENTO | PARKING LOTS |
| 2. ENTRADA | HALL |
| 3. CORREDOR/HALL | HALLWAY |
| 4. SALA | LIVING AND DINING ROOM |
| 5. COZINHA | KITCHEN |
| 6. LAVANDARIA | LAUNDRY |
| 7. WC | WC |
| 8. QUARTO | BEDROOM |
| 9. SUITE | SUITE |
| 10. QUARTO DE VESTIR | DRESSING ROOM |
| 11. QUARTO DE BANHO | BATHROOM |
| 12. PÁTIO COBERTO | COVERED TERRACE |
| 13. PÁTIO | TERRACE |
| 14. PISCINA | SWIMMING POOL |
| 15. JARDIM | GARDEN |

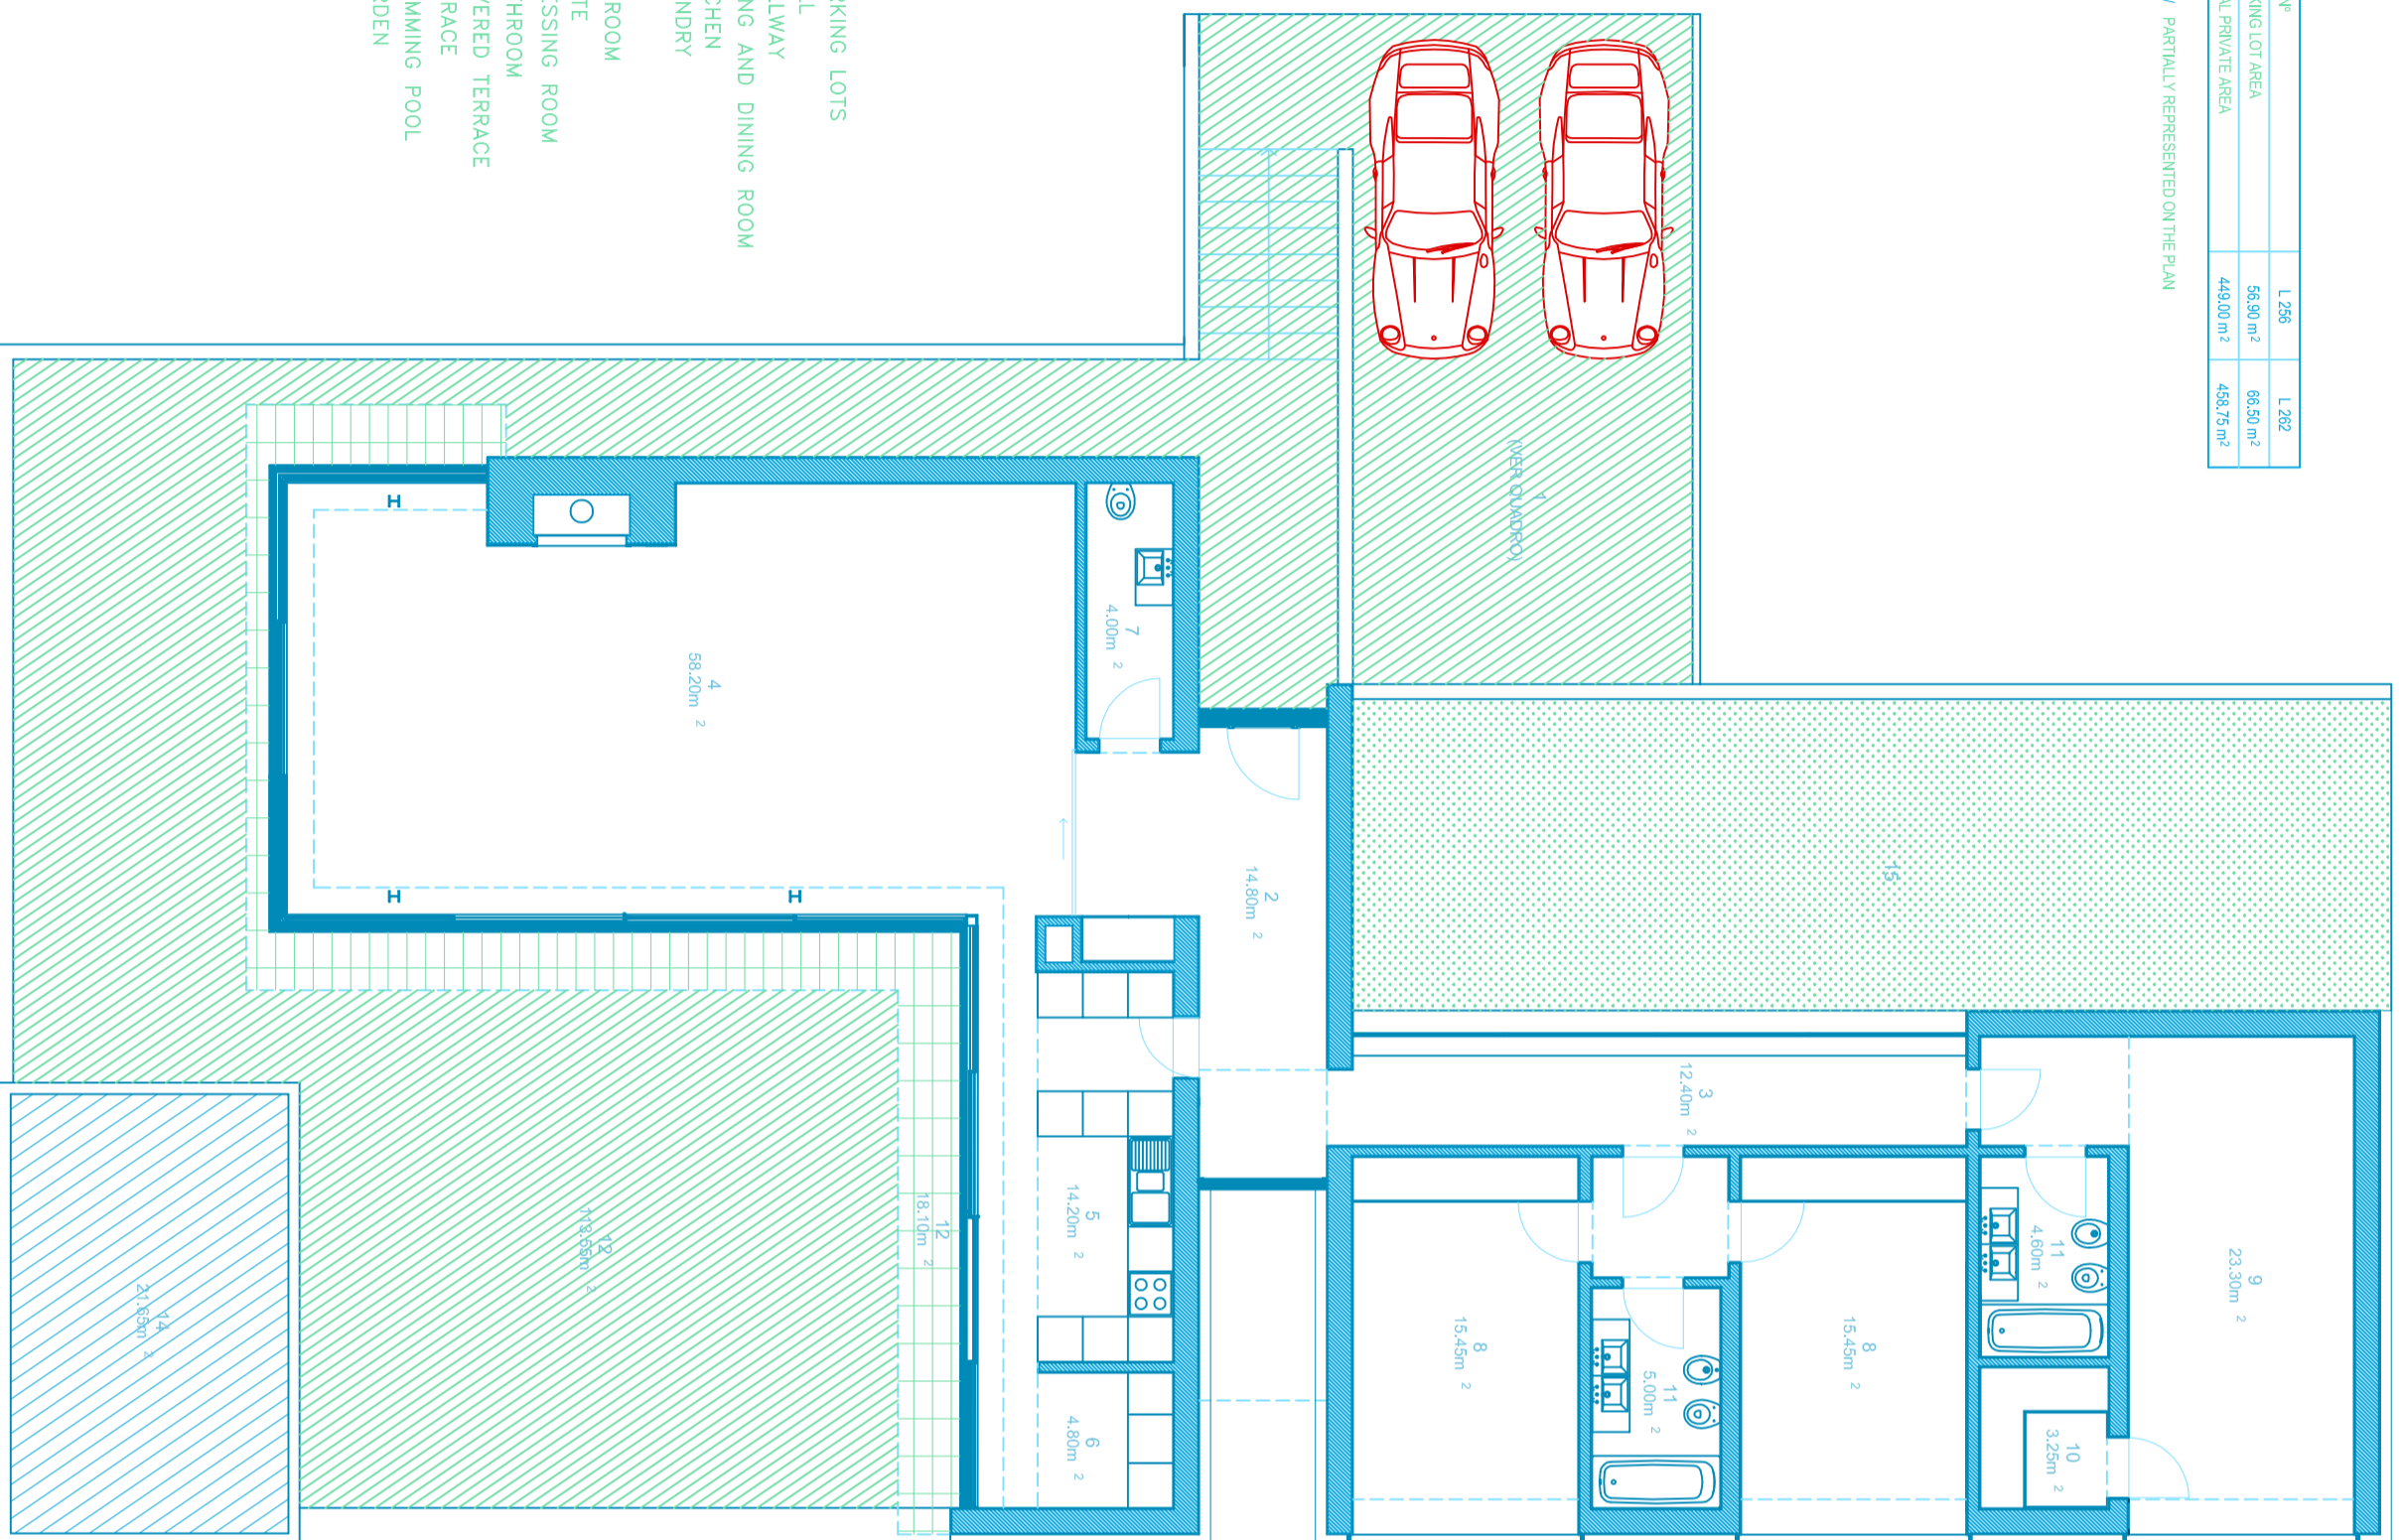

BOM SUCESSO
DESIGN RESORT, LEISURE, GOLF & SPA
OBIDOS | PORTUGAL
All in One

PROJECTO DE / PROJECT BY

ARQ^{ta} ALCINO SOUTINHO

PROMOTOR / DEVELOPER

ACORDO
SCPS, SA.

ZONA: 8 AS

LOTE Nº / LOT Nº: 256/262

TIPOLOGIA / DESCRIPTION: T3

ÁREA PRIVATIVA / PRIVATE AREA: QUADROTABLE

- * Planta de arquitectura ainda não compatibilizada com os projetos de especialidades e de execução.
- * Todas as edificações têm obrigatoriamente cobertura vegetal.
- * Piscinas e arranjos exteriores não estão incluídos.
- * Cozinha equipada com os principais electrodomésticos.
- * Todas as casas equipadas com aquecimento central.

- * Architectural plan not yet adapted to engineering and executive plans.
- * All the buildings have roof gardens.
- * Swimming pools and exterior arrangements are not included.
- * Kitchens equipped with the main household appliances.
- * All the houses include central heating.

LOCALIZAÇÃO / LOCATION

